




REVISIONS

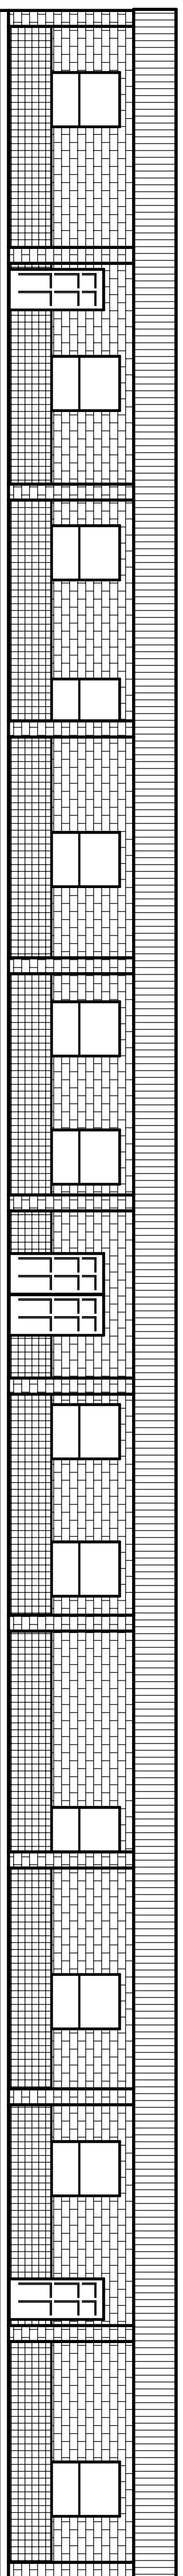


FRONT ELEVATION
SC
1/8" = 1'-0"

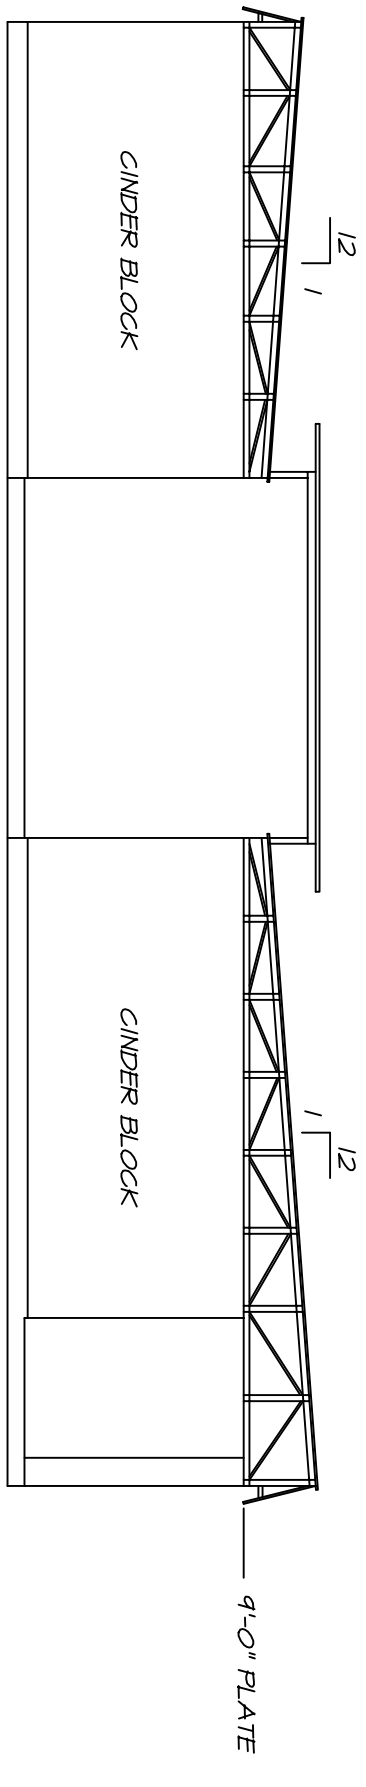

LEFT ELEVATION SC 1/8" = 1'-0"

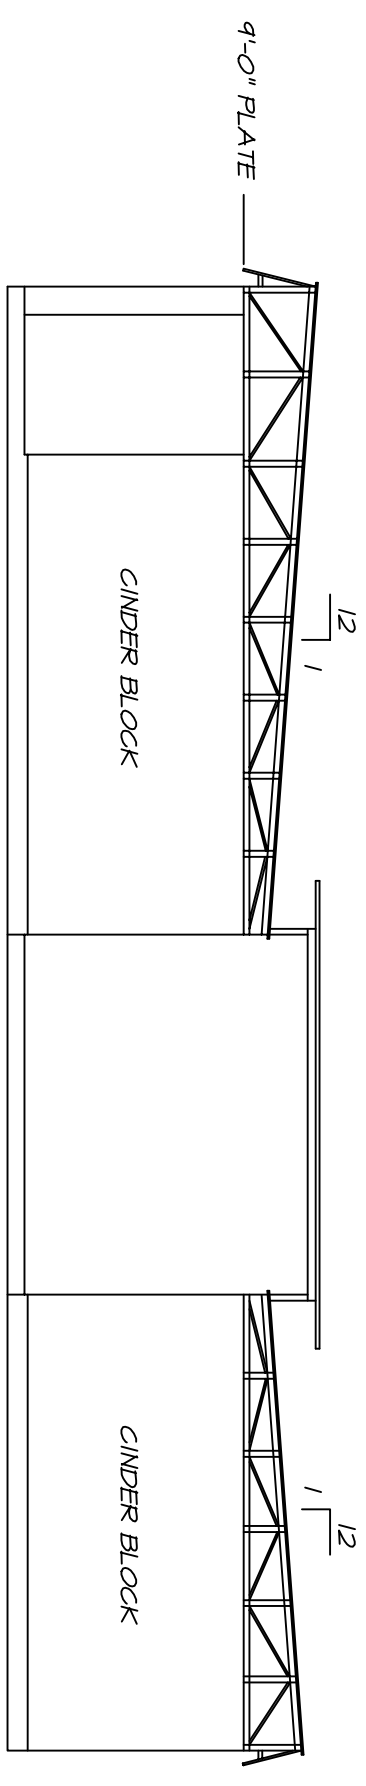

RIGHT ELEVATION SC 1/8" = 1'-0"

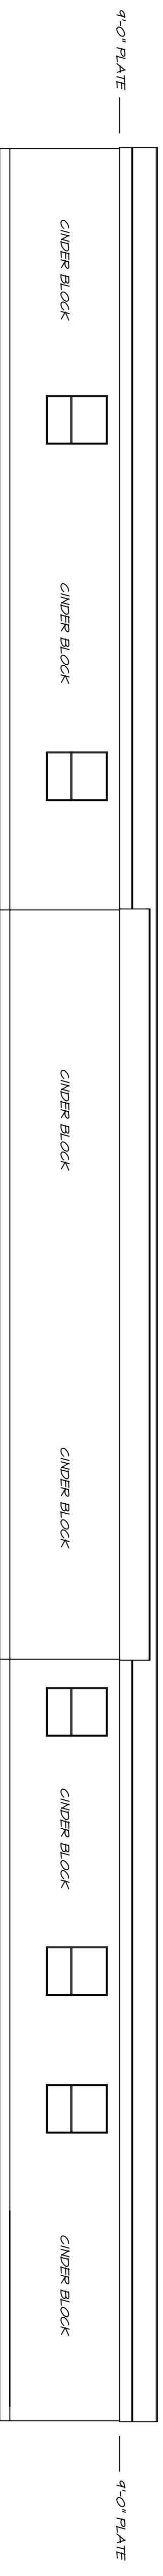

REAR ELEVATION SC 1/8" = 1'-0"

--

COPYRIGHT
© 2019
CENTRAL
TEXAS
DESIGNS

DRAWN BY
GMR

CHECKED BY
GMR

DATE
05/25/19

PLAN NO.
CTD1082

SHEET NO.
2